




Downshire Bridge Improvements - Option 1
(Introduction of pedestrian controlled crossings)

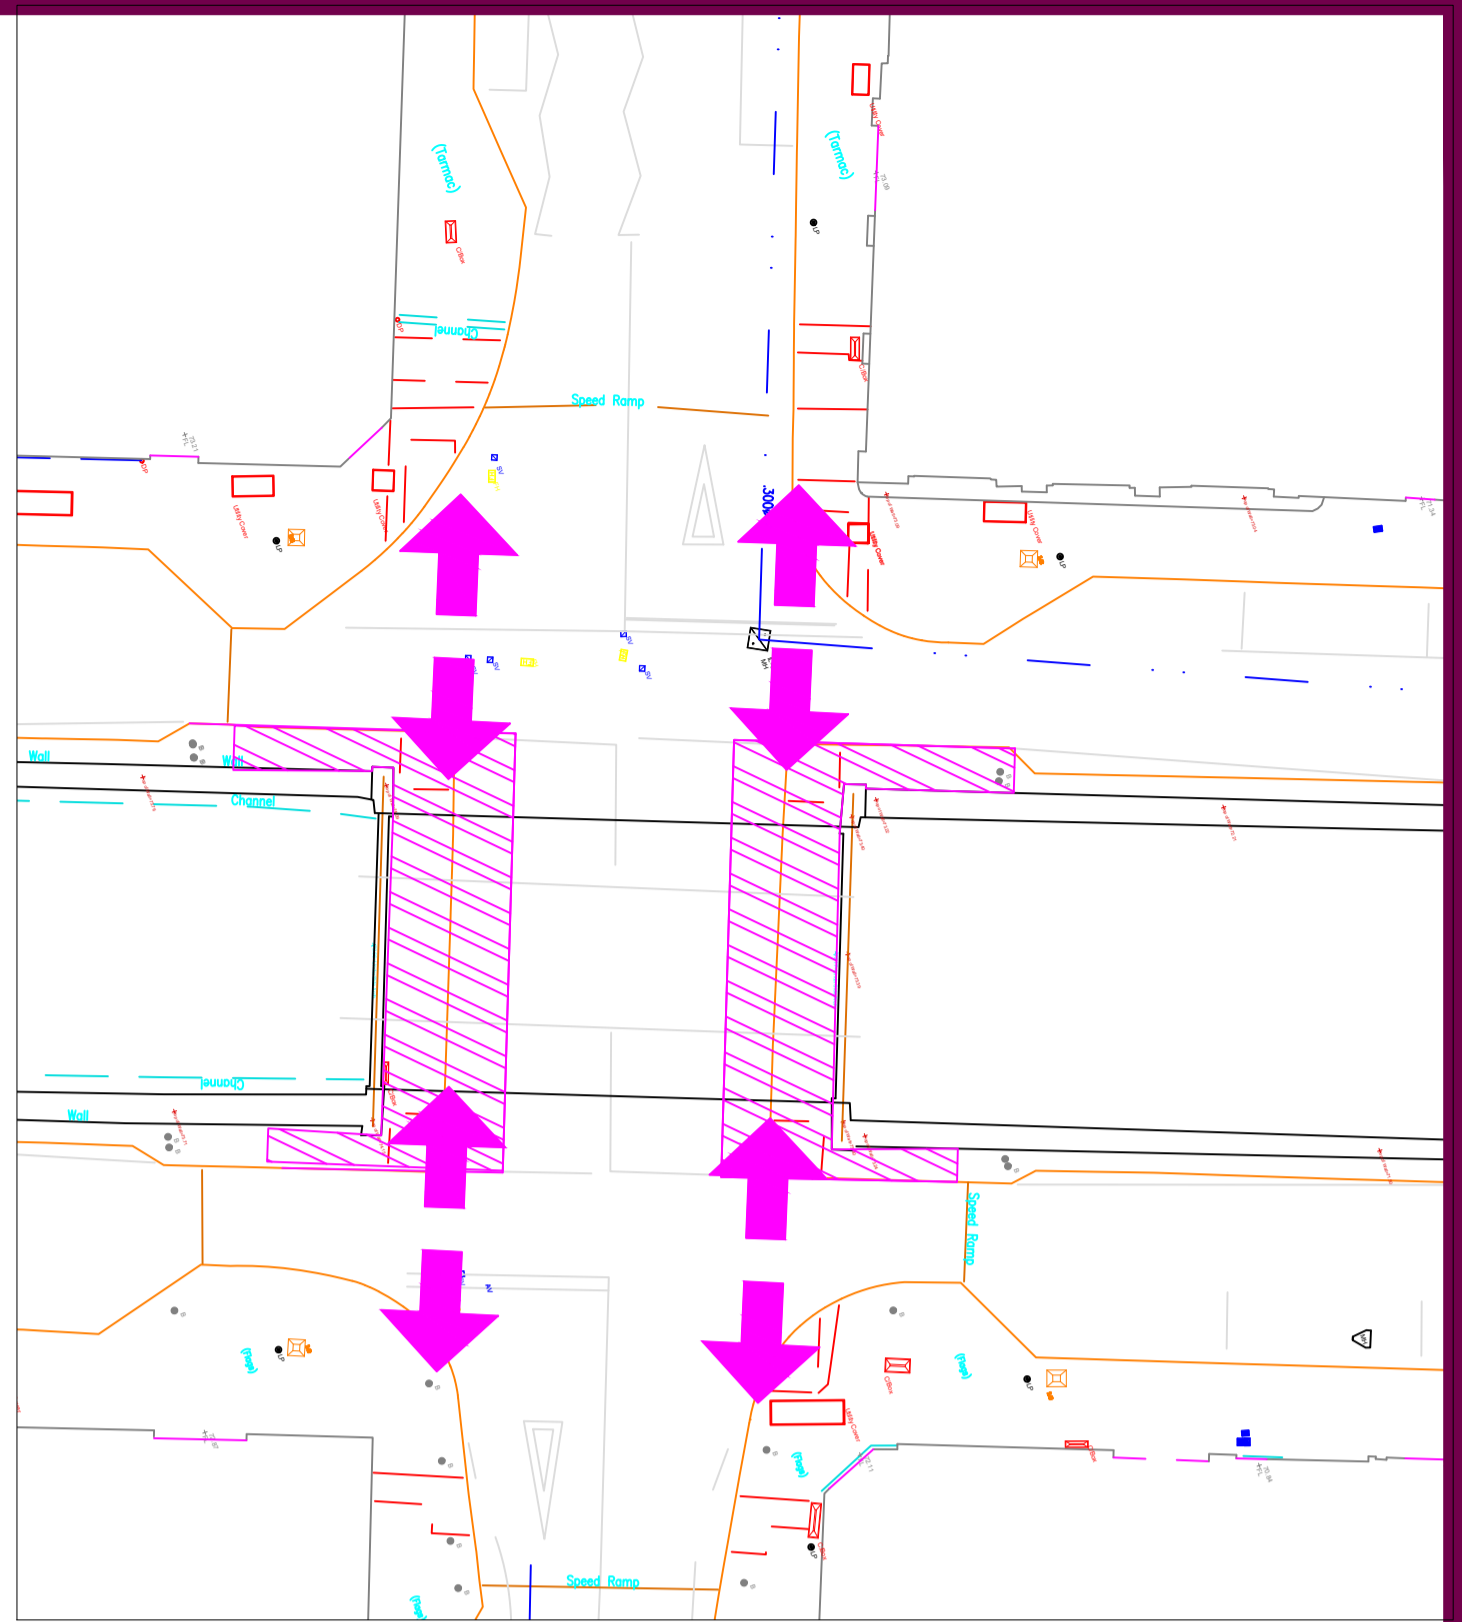

Downshire Bridge Improvements - Option 2
(Increase footways both sides and narrow carriageway)

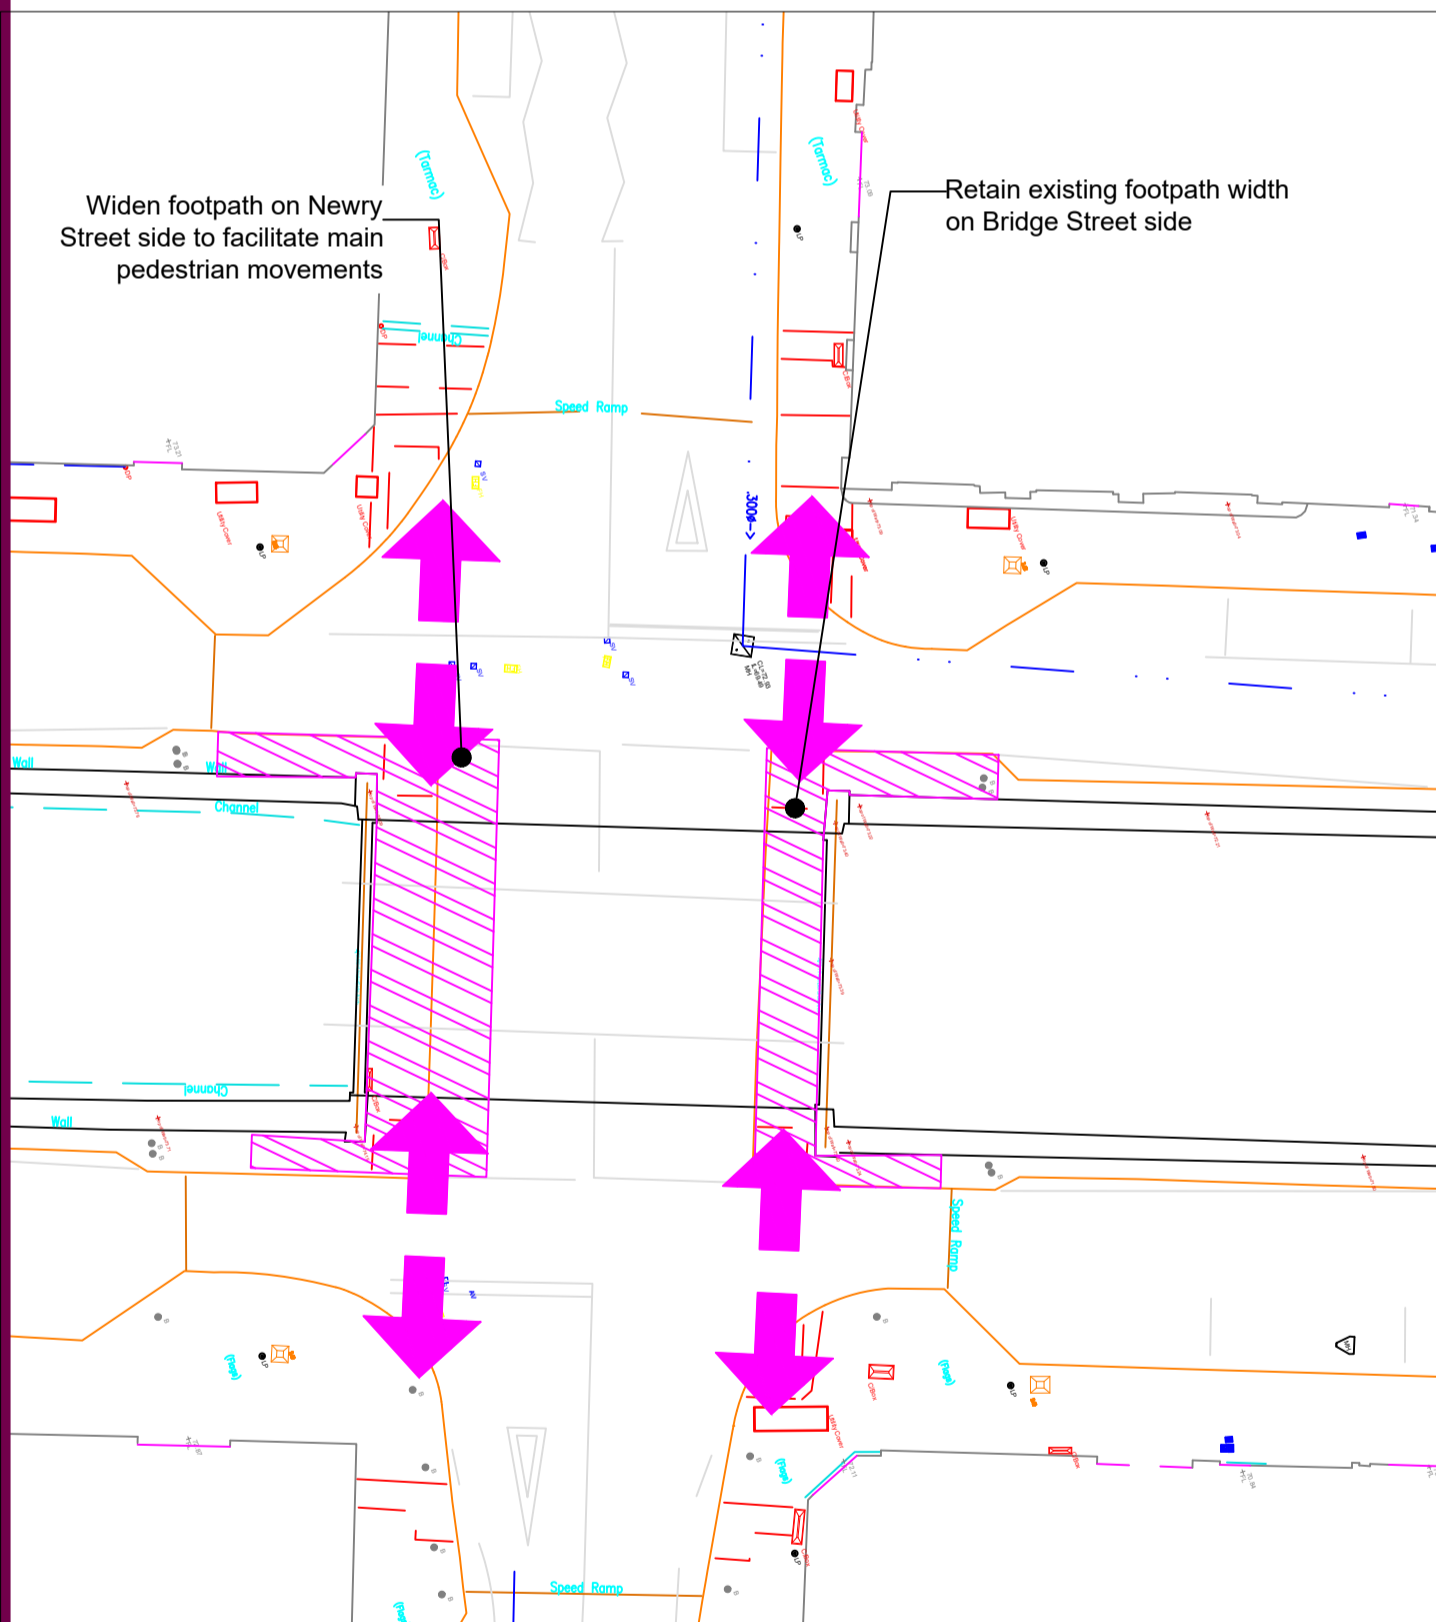

Downshire Bridge Improvements - Option 3
(Widen footpath to onside only)

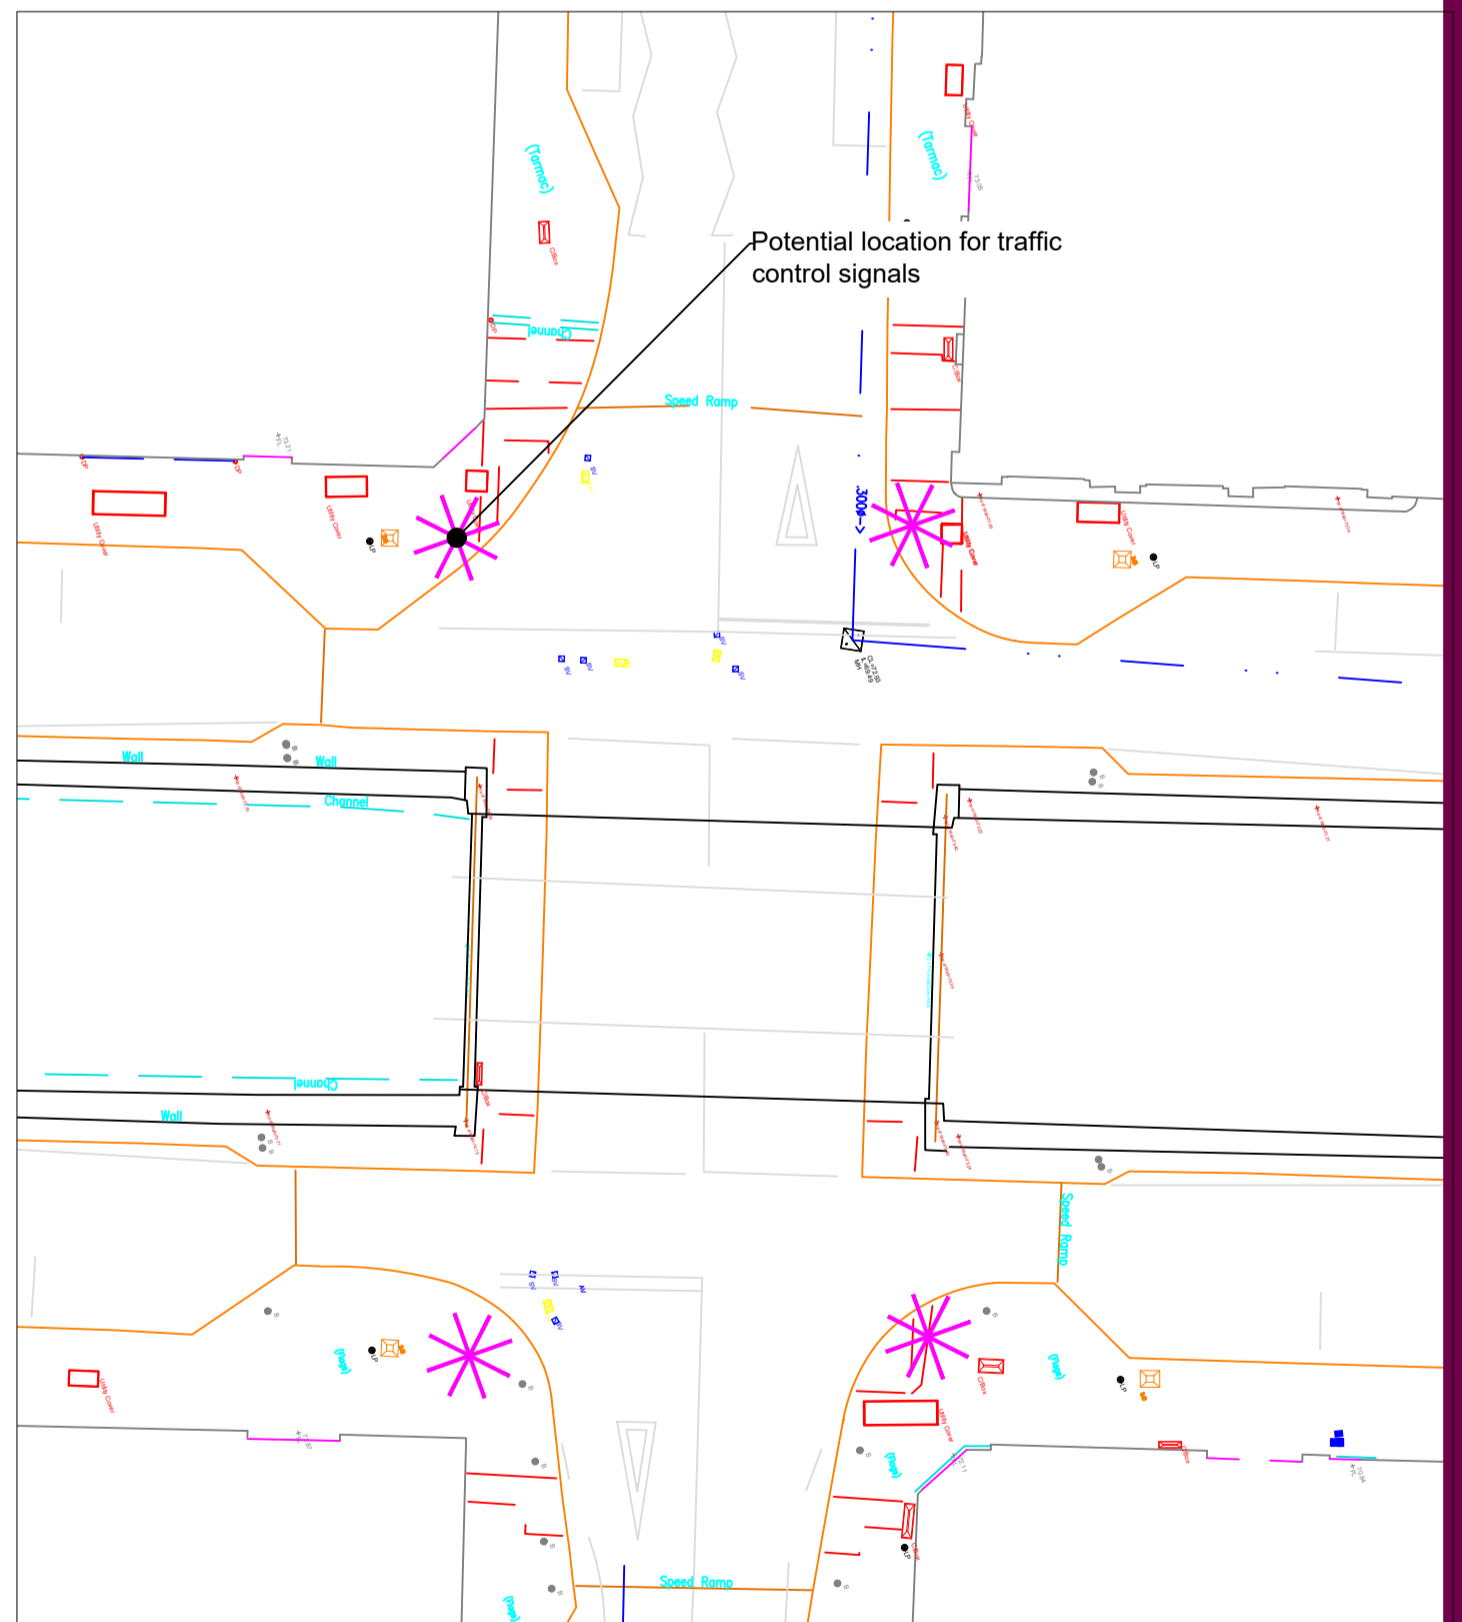

Downshire Bridge Improvements - Option 4
(Fully Signalled Junction)

BANBRIDGE TOWN CENTRE PUBLIC REALM

Downshire Bridge - Junction Options