

TIER TWO TOWNS PROJECT- TANDRAGEE

Landscape proposals for a new Community Open space at the junction of Mill Street and Markethill Road - **OPTION 1**



PLEASE CONTACT US WITH YOUR FEEDBACK!

We would like to hear your comments and thoughts on the proposals. The Consultation period is open from **5th February 2021 to 12th February 2021.**

Please visit the Council's online Consultation Hub to take part: <https://armaghibanbridgecraigavon.citizenspace.com/>

SCAN THIS QR CODE TO ACCESS THE CONSULTATION HUB AND TO LEAVE YOUR COMMENTS:



THE PROPOSALS:

The initial Public Consultation for this project was carried out in February 2020 and this highlighted some key issues including:

- The importance of creating a Community Open Space in the lower end of the Town.
- A need to celebrate the history of Tandragee and to develop on the 'sense of place'
- The need for more tree and shrub planting within the Town

The proposals look to develop this under used space to create a Gateway Feature and Community Space for Tandragee.

These proposals create two new community spaces that can be used for informal interaction between the residents together with the larger space being flexible for small scale community events.

The design of the spaces and the materials used are based on a traditional approach and reflect the historic nature of Tandragee. Bespoke engraved paving feature units will be used to tell the story of the Mill History of the area.

Planting proposals will consist of flowering Cherry and Apple trees providing seasonal interest together with sensory planting and bulb planting throughout.

Please note all proposals are subject to funding and Statutory Authority approvals.

CONCEPT IMAGES



FLOWERING CHERRY SPECIES WILL BE USED AROUND THE COMMUNITY SPACES AND ALONG THE PATHS



A SEMI MATURE FLOWERING APPLE TREE WILL FEATURE TO THE CENTRE OF THE RELAXATION SPACE



FORMAL BOX HEDGING COMBINED WITH SENSORY PLANTING WILL SURROUND THE COMMUNITY SPACE



BULB PLANTING WILL BE USED THROUGH THE NEW OPEN SPACE



A TRADITIONAL PILLAR CLOCK WILL FEATURE TO THE CENTRE OF THE COMMUNITY SPACE

CONCEPT IMAGES- STREET FURNITURE




TRADITIONAL STYLE BENCHES WILL BE PROVIDED WITHIN THE COMMUNITY SPACES AND ALONG THE PATHS. POWDER COATED STEEL HORIZONTAL BARS WILL BE USED INSTEAD OF TIMBER TO HELP REDUCE MAINTENANCE REQUIREMENTS



TRADITIONAL STYLE LITTER BINS WILL BE INCLUDED WITHIN THE PROPOSALS



HERITAGE STYLE LED STREET LIGHTING IS TO BE USED (SUBJECT TO AGREEMENT WITH DfI-STREET LIGHTING)

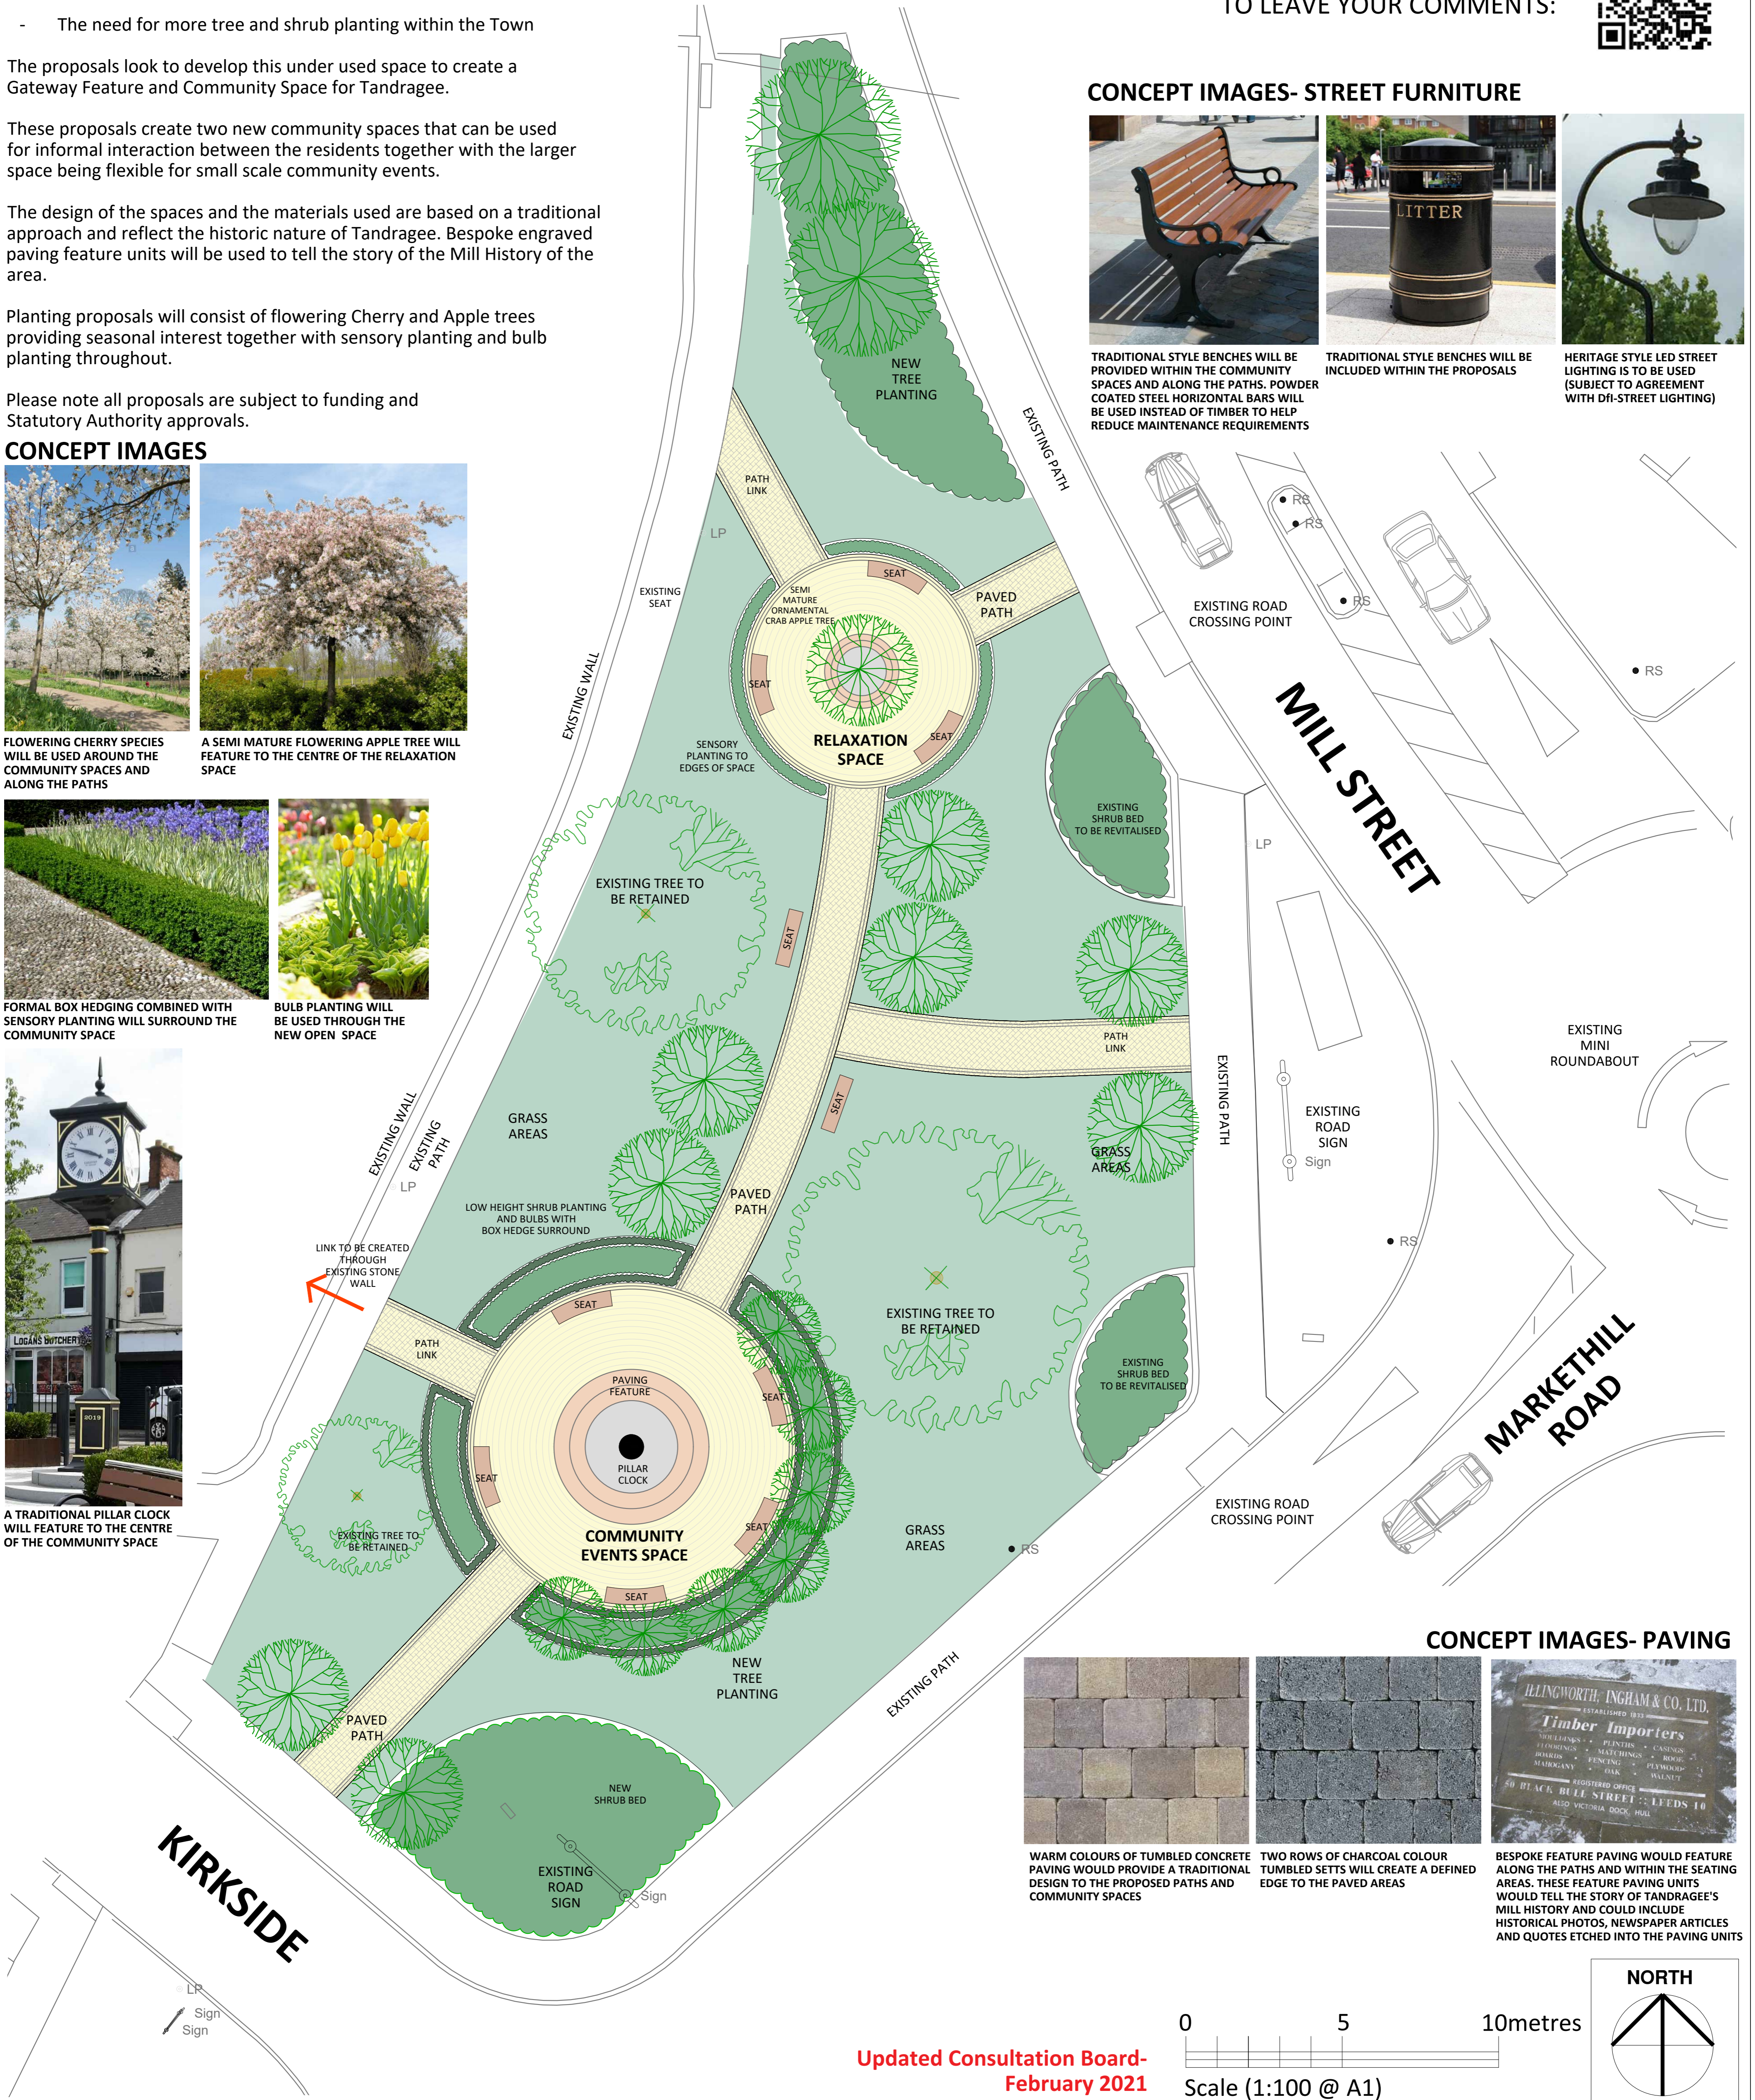


CONCEPT IMAGES- PAVING



WARM COLOURS OF TUMBLED CONCRETE PAVING WOULD PROVIDE A TRADITIONAL DESIGN TO THE PROPOSED PATHS AND COMMUNITY SPACES




TWO ROWS OF CHARCOAL COLOUR TUMBLED SETS WILL CREATE A DEFINED EDGE TO THE PAVED AREAS

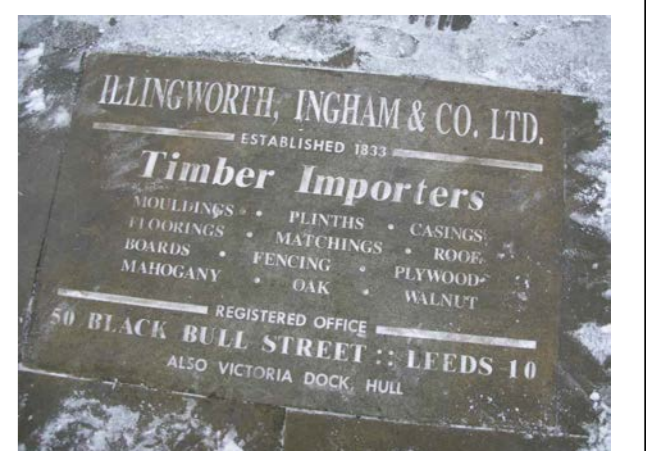

BESPOKE FEATURE PAVING WOULD FEATURE ALONG THE PATHS AND WITHIN THE SEATING AREAS. THESE FEATURE PAVING UNITS WOULD TELL THE STORY OF TANDRAGEE'S MILL HISTORY AND COULD INCLUDE HISTORICAL PHOTOS, NEWSPAPER ARTICLES AND QUOTES ETCHED INTO THE PAVING UNITS

0 5 10metres

Scale (1:100 @ A1)

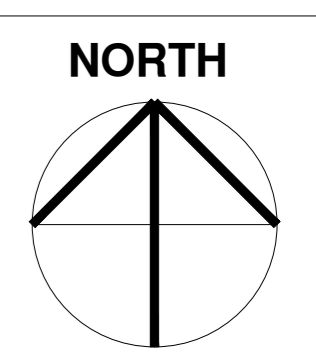

Updated Consultation Board- February 2021